




EAST CAMPUS

SITE PLAN



SCALE 1" = 300'

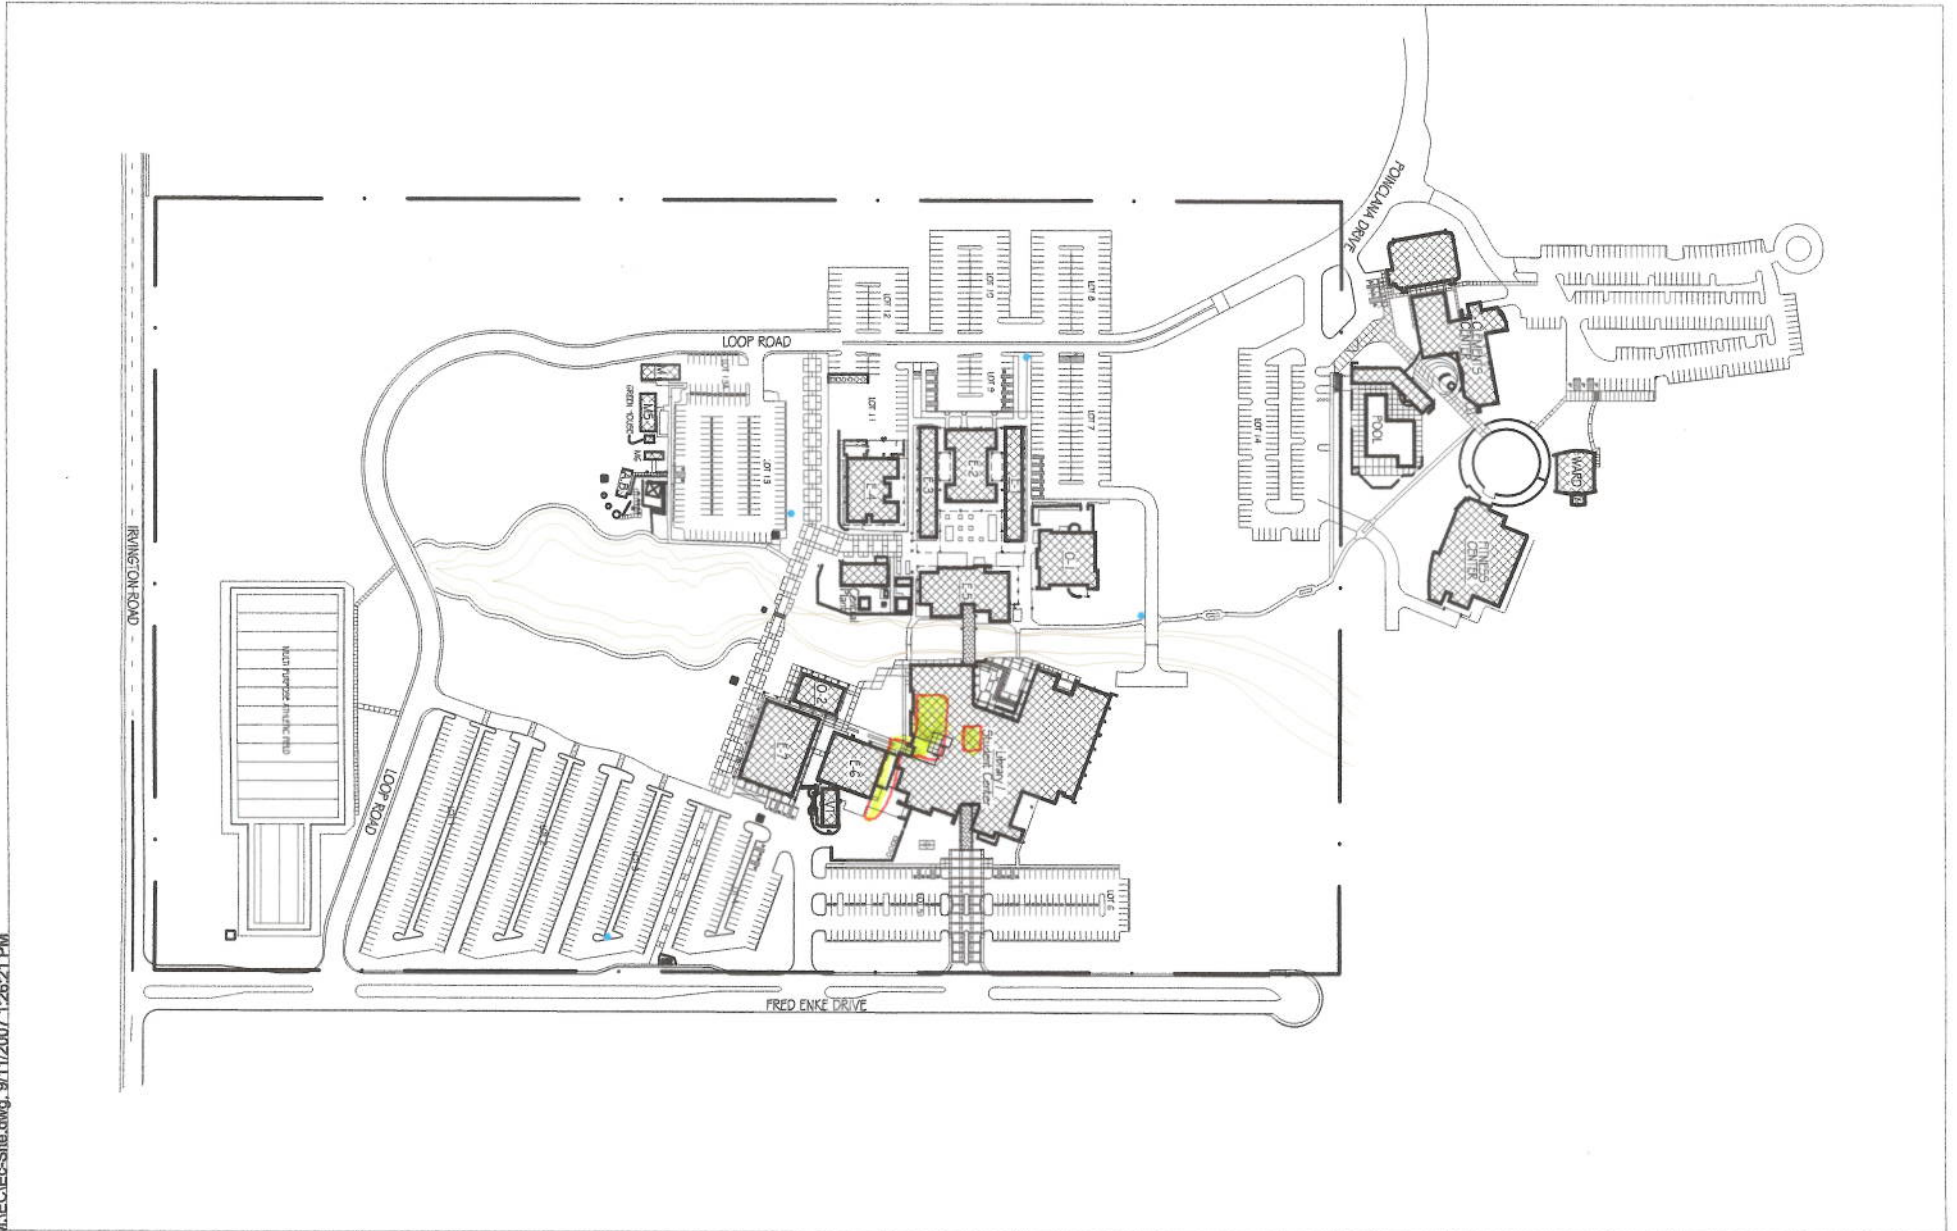



EAST CAMPUS

LSC



SCALE 1" = 40'



LIBRARY STUDENT CENTER (South)

